



42.530

9.430

2.400

9.430

3.000

2.830


1.850

750.1000

200.950

1.850

2.830

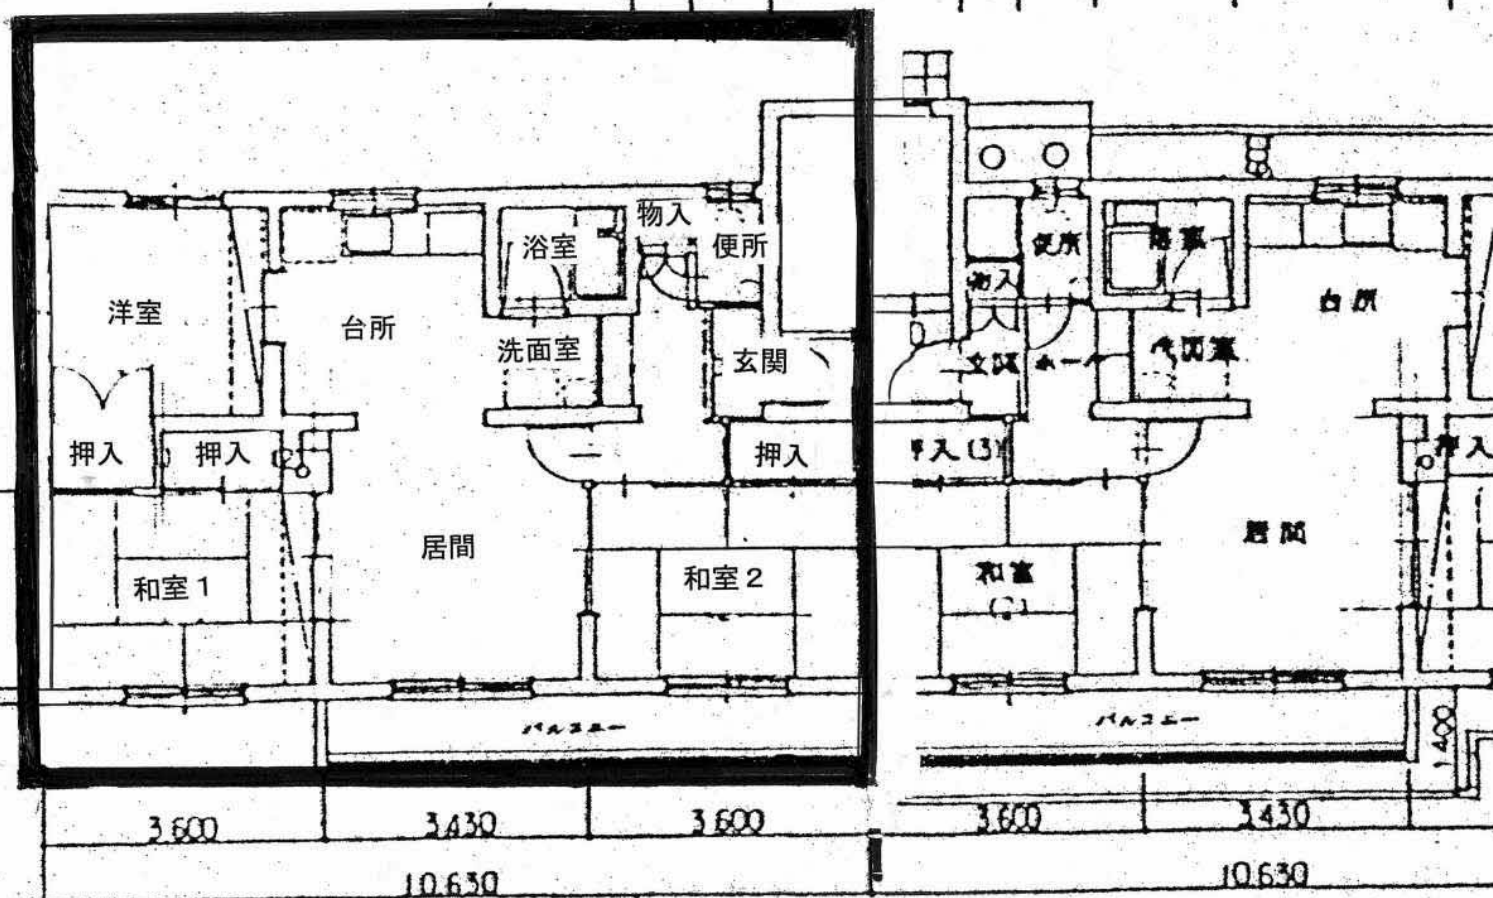

3.600

3.430

3.600

3.600

3.430

10.630

10.630

平面図

(取込1場合)

平面図

